
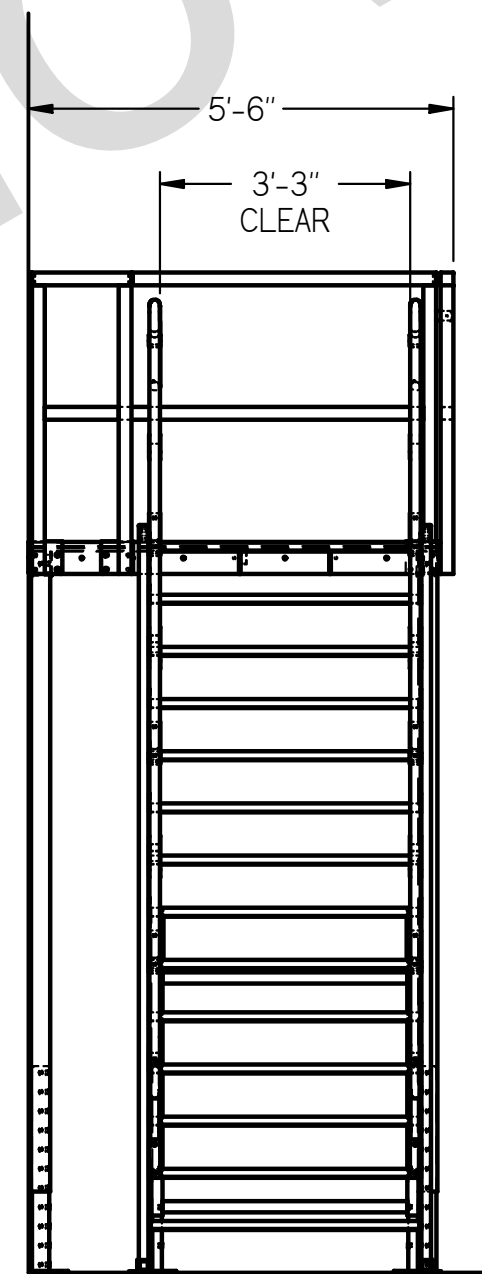
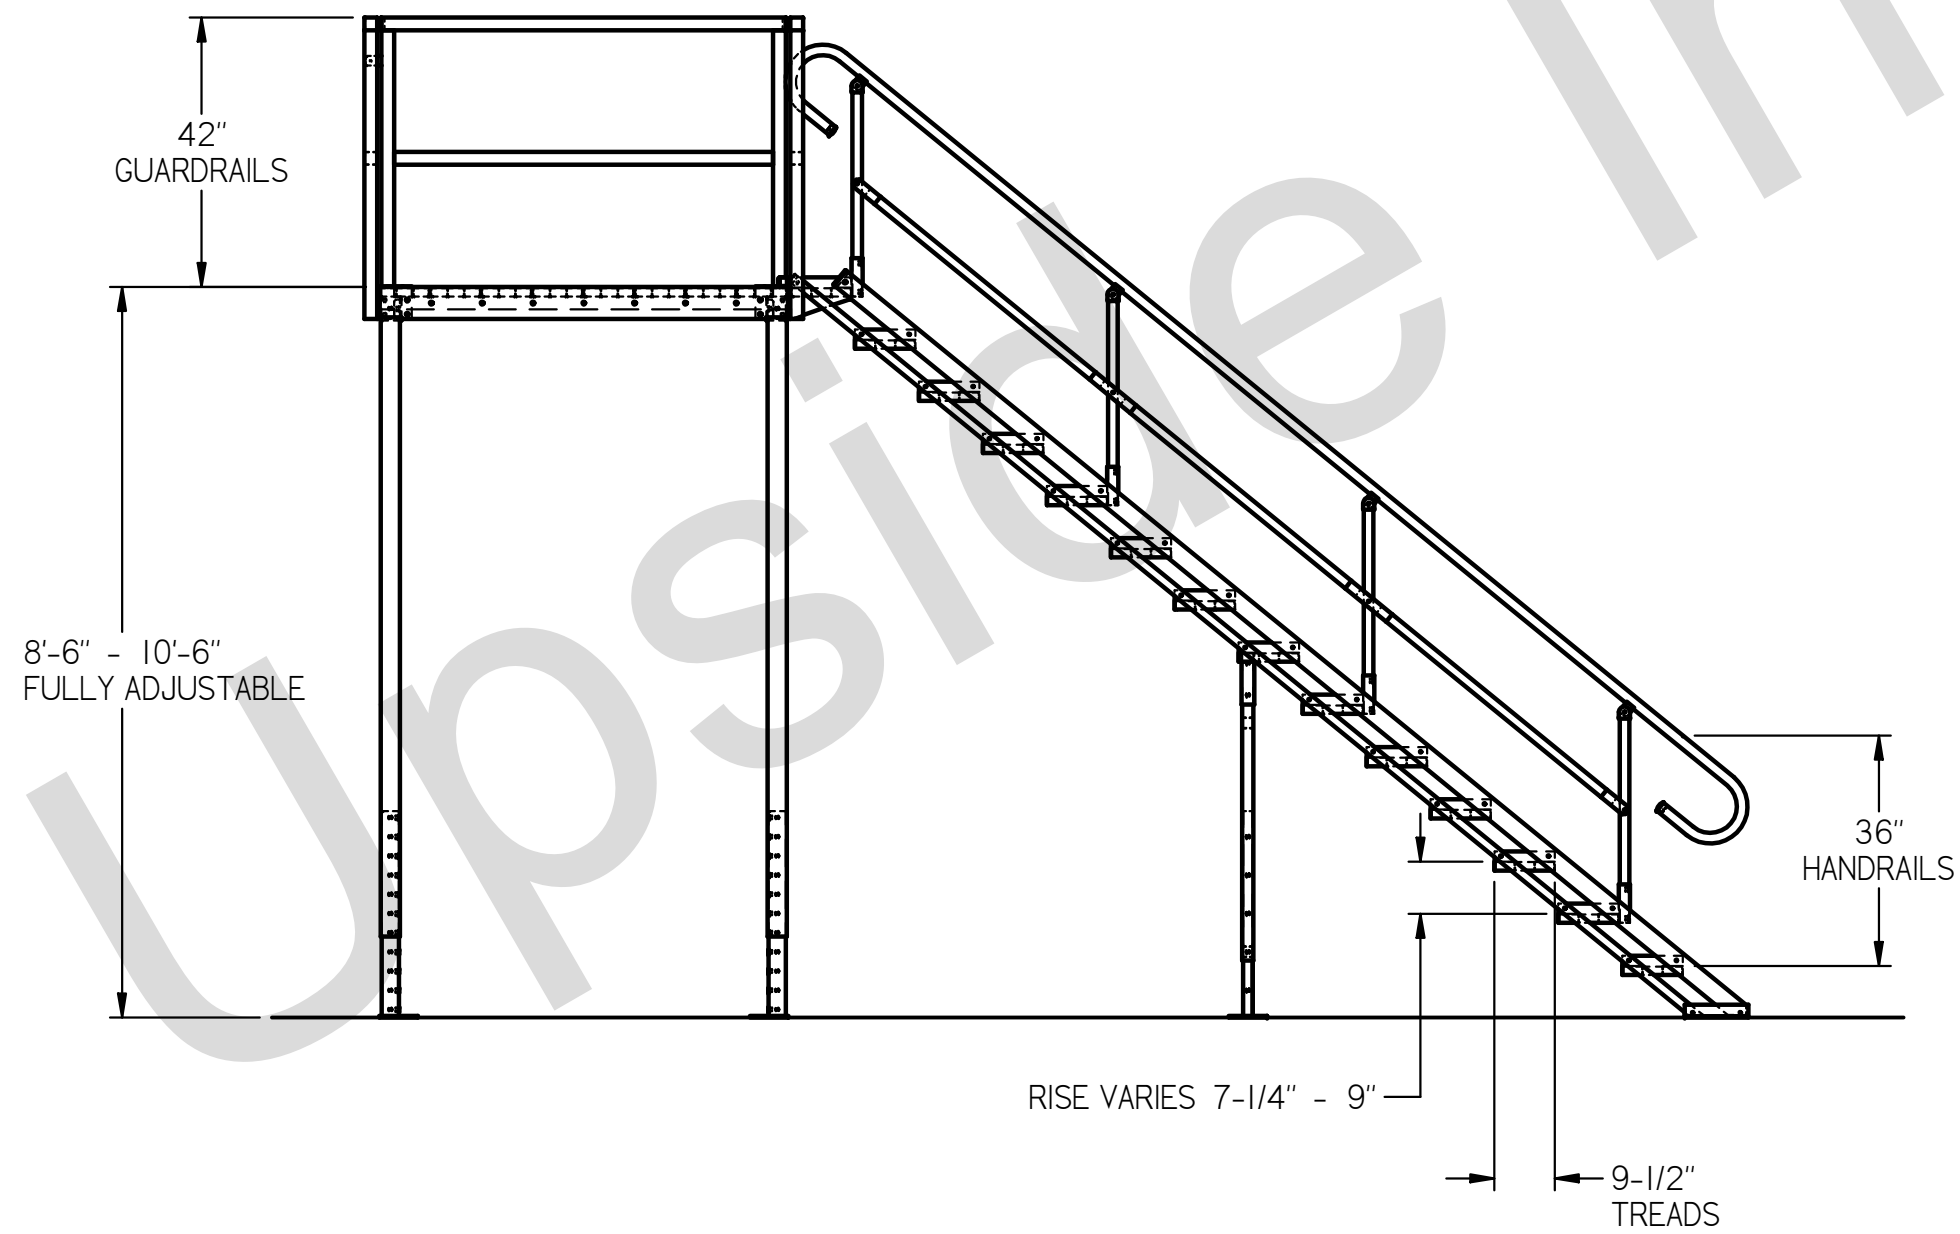


PLATFORM EDGE MUST BE ANCHORED TO BUILDING WITH (2) 3/8" STEEL FASTNERS (MIN)

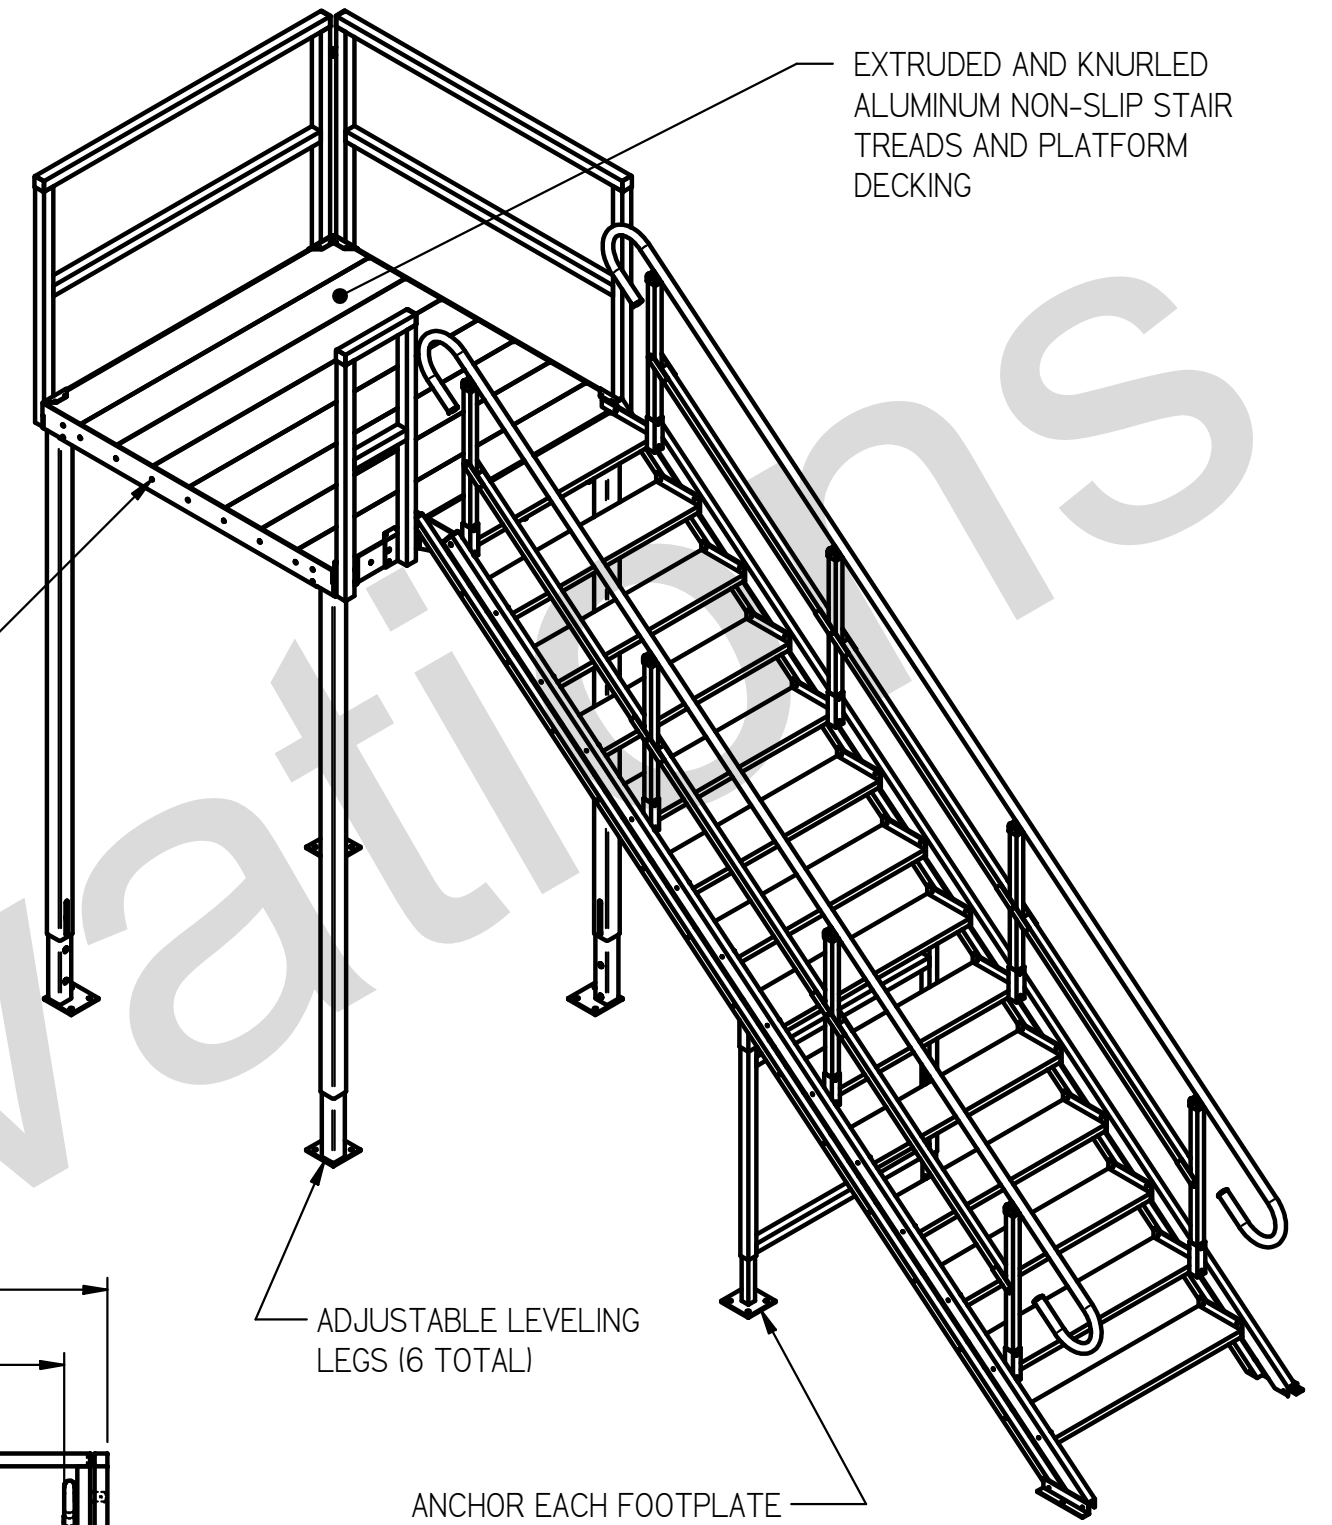

ALL ALUMINUM CONSTRUCTION WITH STAINLESS STEEL HARDWARE.
APPROXIMATE WEIGHT AS SHOWN: 475 LBS.

DWG # 12312	<p>UPSIDE INNOVATIONS LLC CINCINNATI, OHIO WWW.UPSIDENOVATIONS.COM PHONE: (513) 889-2492 FAX: (513) 672-2124</p>	ALL DIMENSIONS IN INCHES UNLESS OTHERWISE SPECIFIED		XXX ± 0.060" XXXX ± 0.015" ANGLES ± 1°	
DATE 11/29/16		DATE	BY	REV	REVISION DESCRIPTION
REVISION --					
SCALE 1:30					
DRAWN SRF					
CHECKED KRS					
TITLE	SIZE				
	C				
The concepts and designs shown here-in are the exclusive proprietary property of UPSIDE INNOVATIONS LLC and may not be copied or used in any manner without written permission from UPSIDE INNOVATIONS.					
				SHEET #	
				01	