

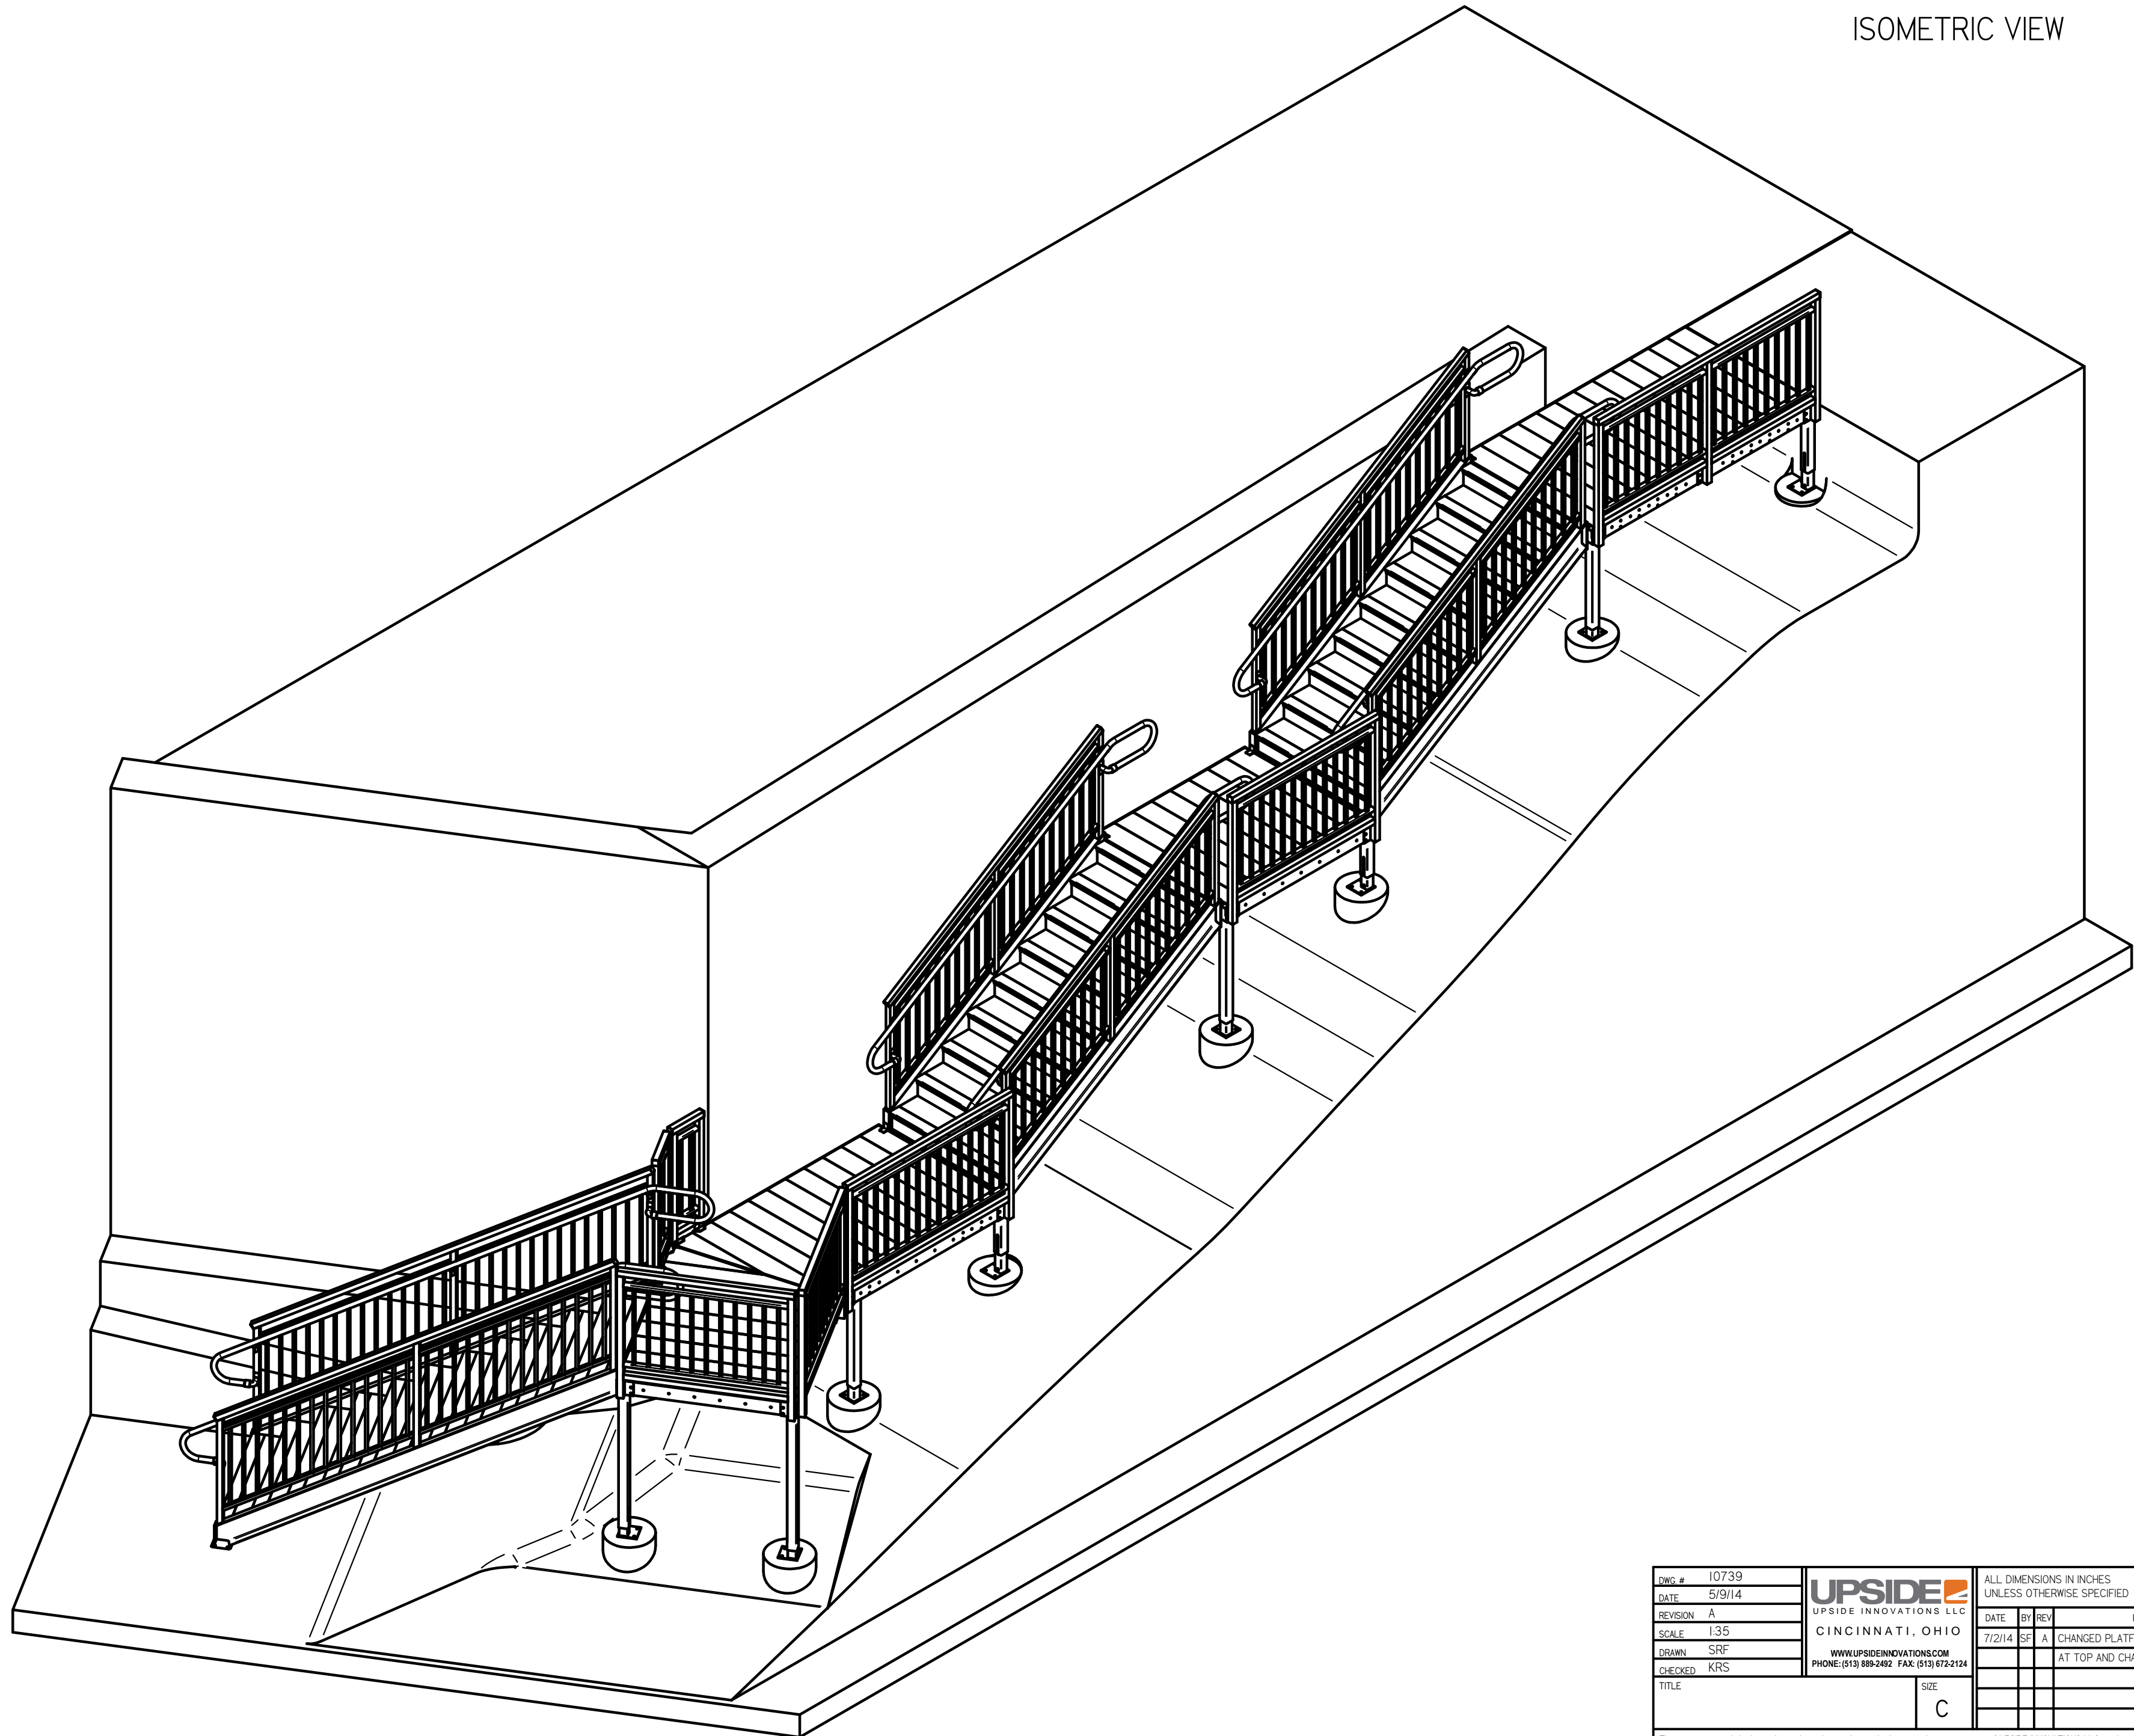


ISOMETRIC VIEW

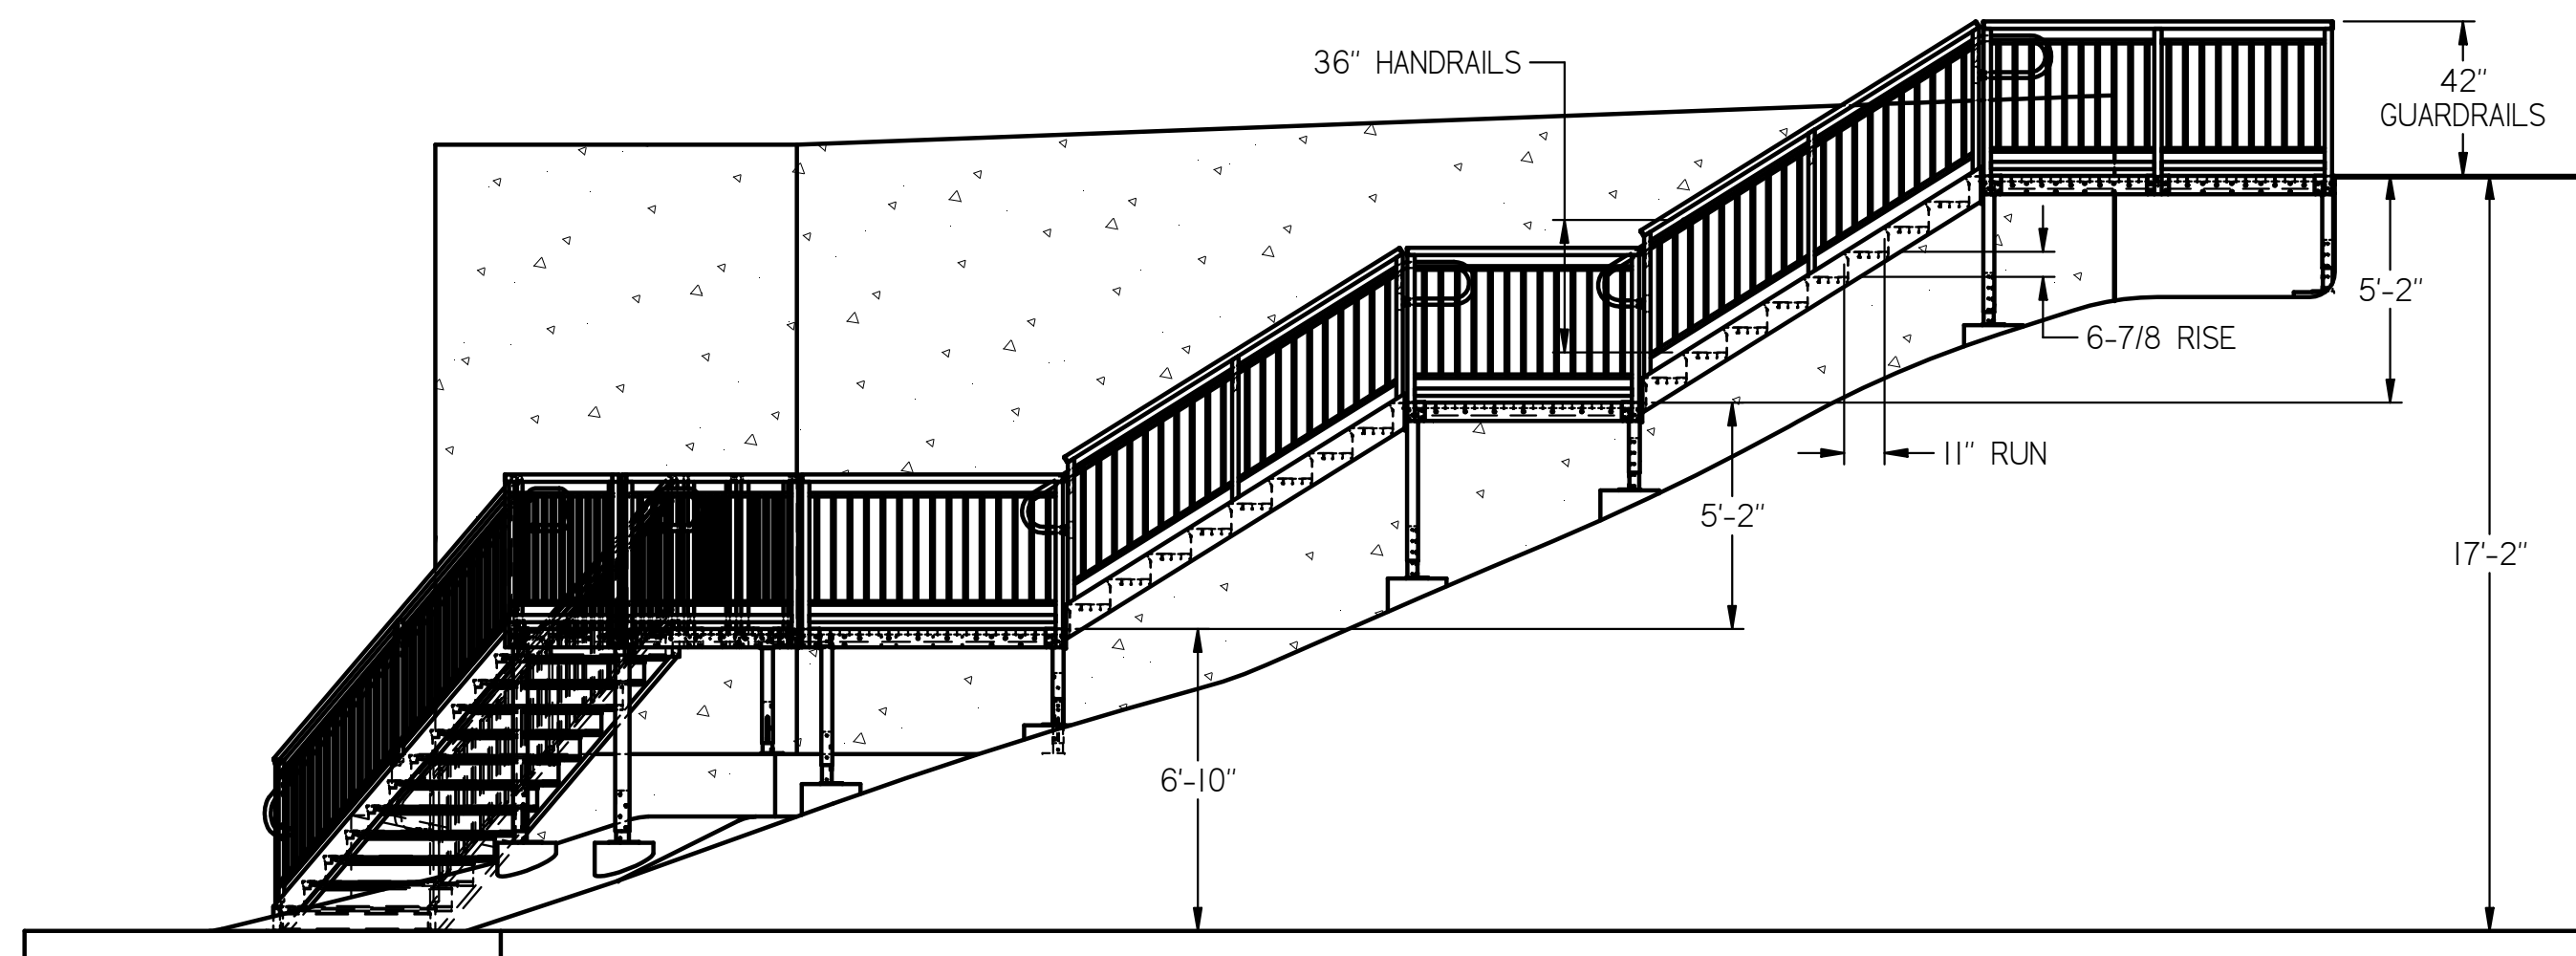


DWG # 10739	UPSIDE INNOVATIONS LLC	ALL DIMENSIONS IN INCHES UNLESS OTHERWISE SPECIFIED	XXX ± 0.060" XXXX ± 0.015" ANGLES ± 1°
DATE 5/9/14	CINCINNATI, OHIO	DATE 7/2/14	BY SF
REVISION A	WWW.UPSIDEINNOVATIONS.COM	REV A	REVISION DESCRIPTION
SCALE 1:35	PHONE: (513) 889-2492 FAX: (513) 672-2124	CHANGED PLATFORM TO BE FLUSH WITH GRADE	
DRAWN SRF		AT TOP AND CHANGED TO (II) 56" X 96"	
CHECKED KRS			
TITLE	SIZE C		
The concepts and designs shown here-in are the exclusive proprietary property of UPSIDE INNOVATIONS LLC and may not be copied or used in any manner without written permission from UPSIDE INNOVATIONS.			SHEET # 01

PLAN AND ELEVATION VIEWS

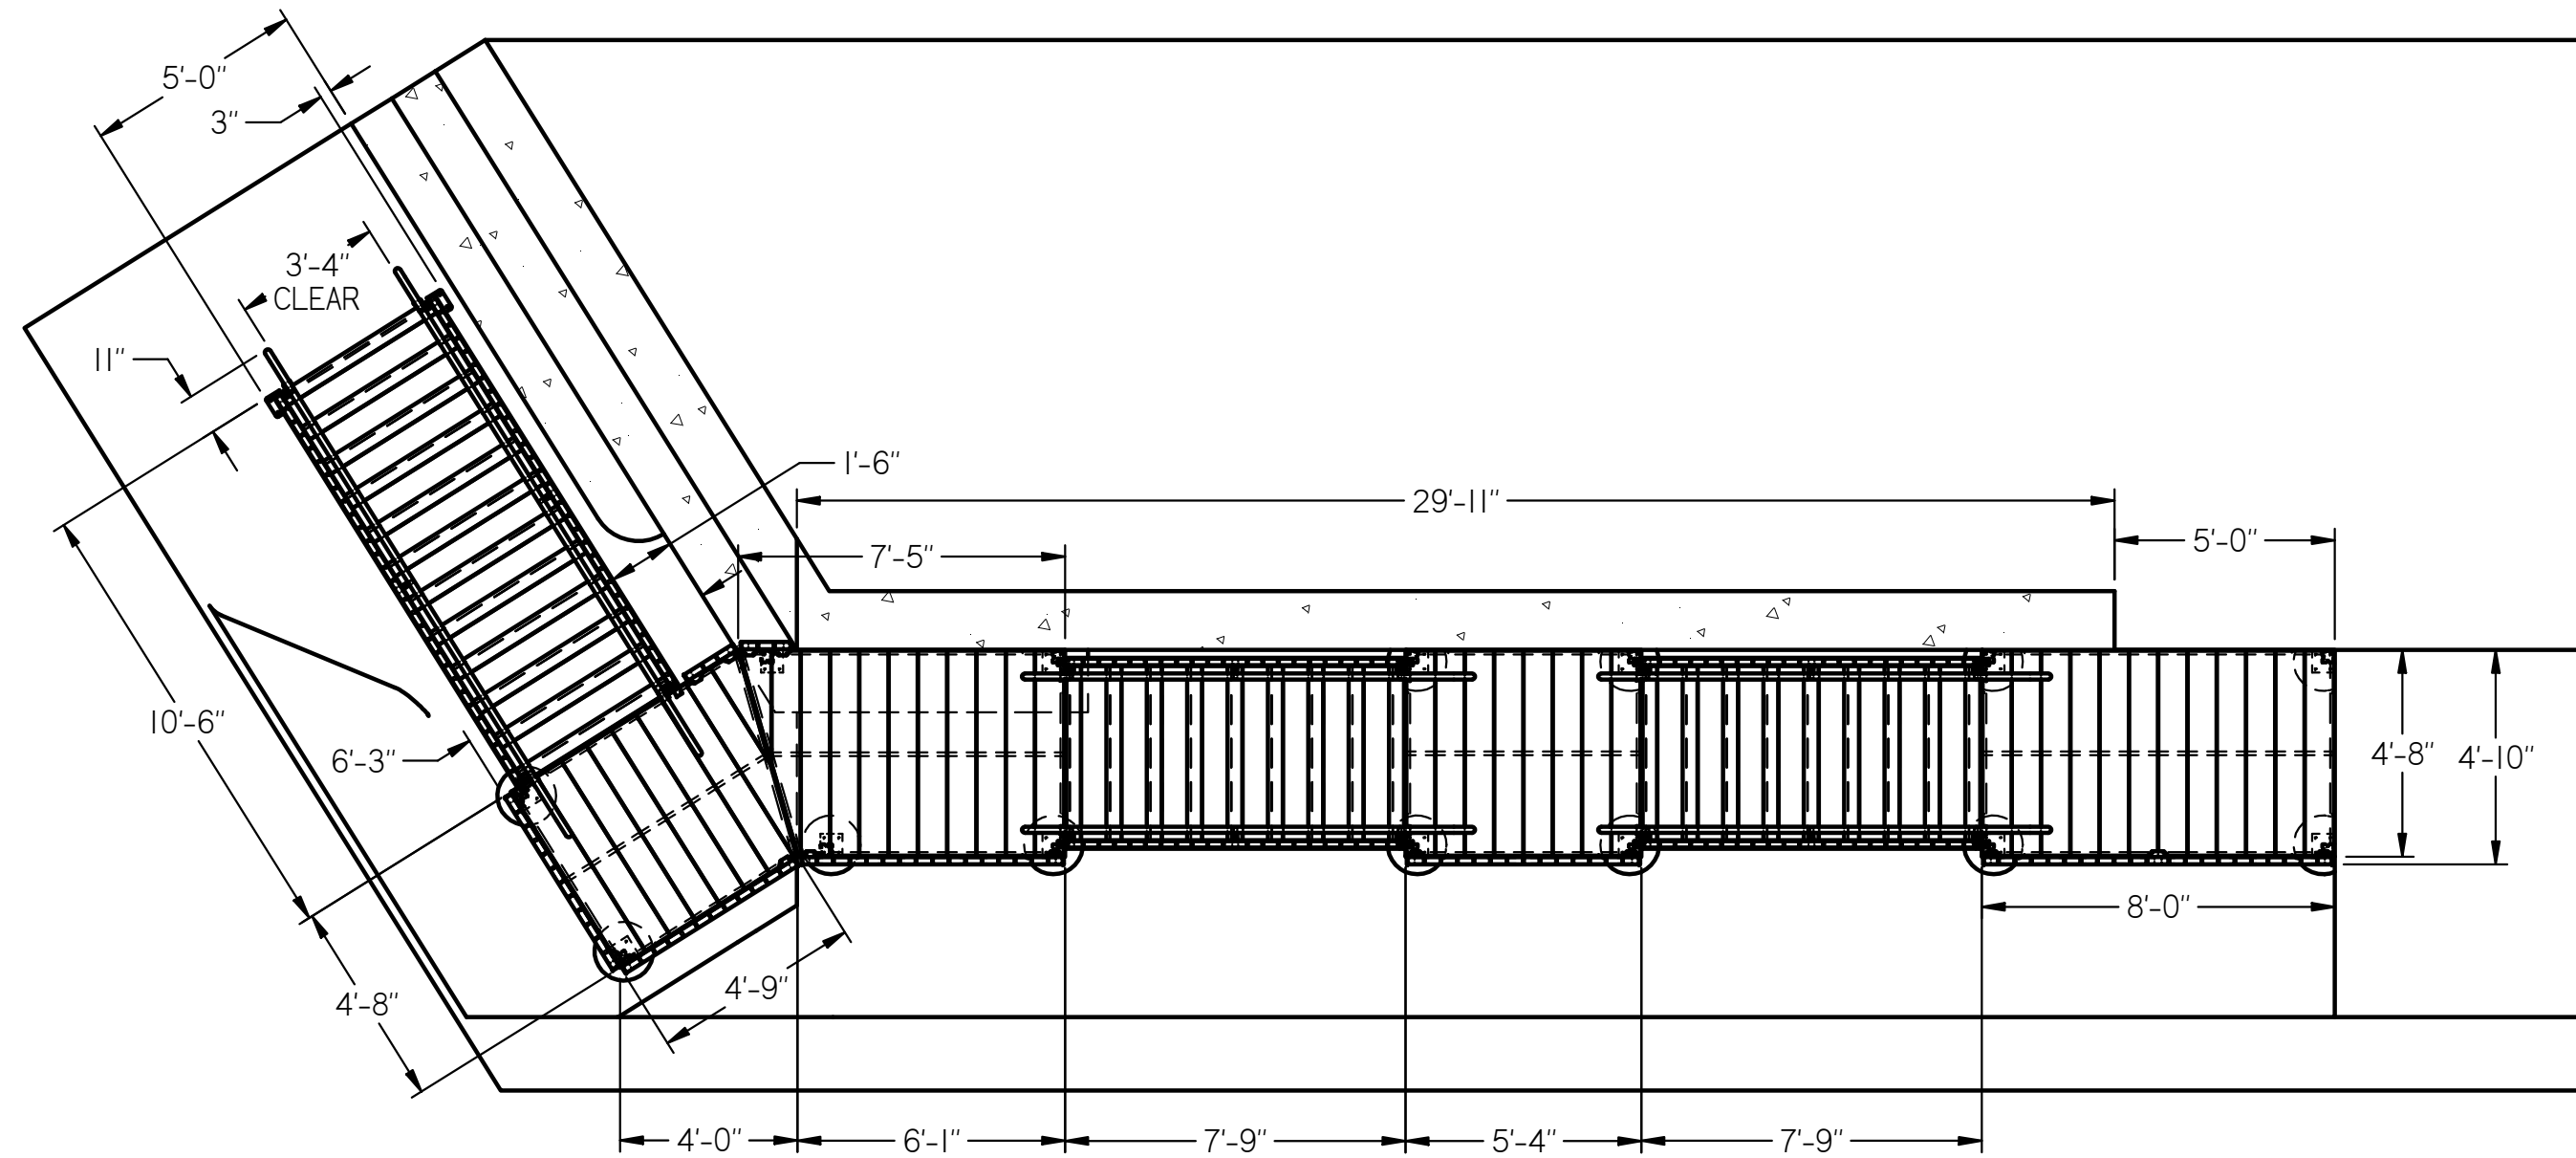

DWG # 10739	UPSIDE INNOVATIONS LLC	ALL DIMENSIONS IN INCHES UNLESS OTHERWISE SPECIFIED	XXX ± 0.060" XXXX ± 0.015" ANGLES ± 1°		
DATE 5/9/14	CINCINNATI, OHIO	DATE	BY	REV	REVISION DESCRIPTION
REVISION A	WWW.UPSIDEINNOVATIONS.COM	7/2/14	SF	A	CHANGED PLATFORM TO BE FLUSH WITH GRADE
SCALE 1:50	PHONE: (513) 889-2492 FAX: (513) 672-2124				AT TOP AND CHANGED TO (1) 56" X 96"
DRAWN SRF					
CHECKED KRS					
TITLE	SIZE				
	C				
The concepts and designs shown here-in are the exclusive proprietary property of UPSIDE INNOVATIONS LLC and may not be copied or used in any manner without written permission from UPSIDE INNOVATIONS.					
					SHEET # 02

STAIR FOOTING LAYOUT

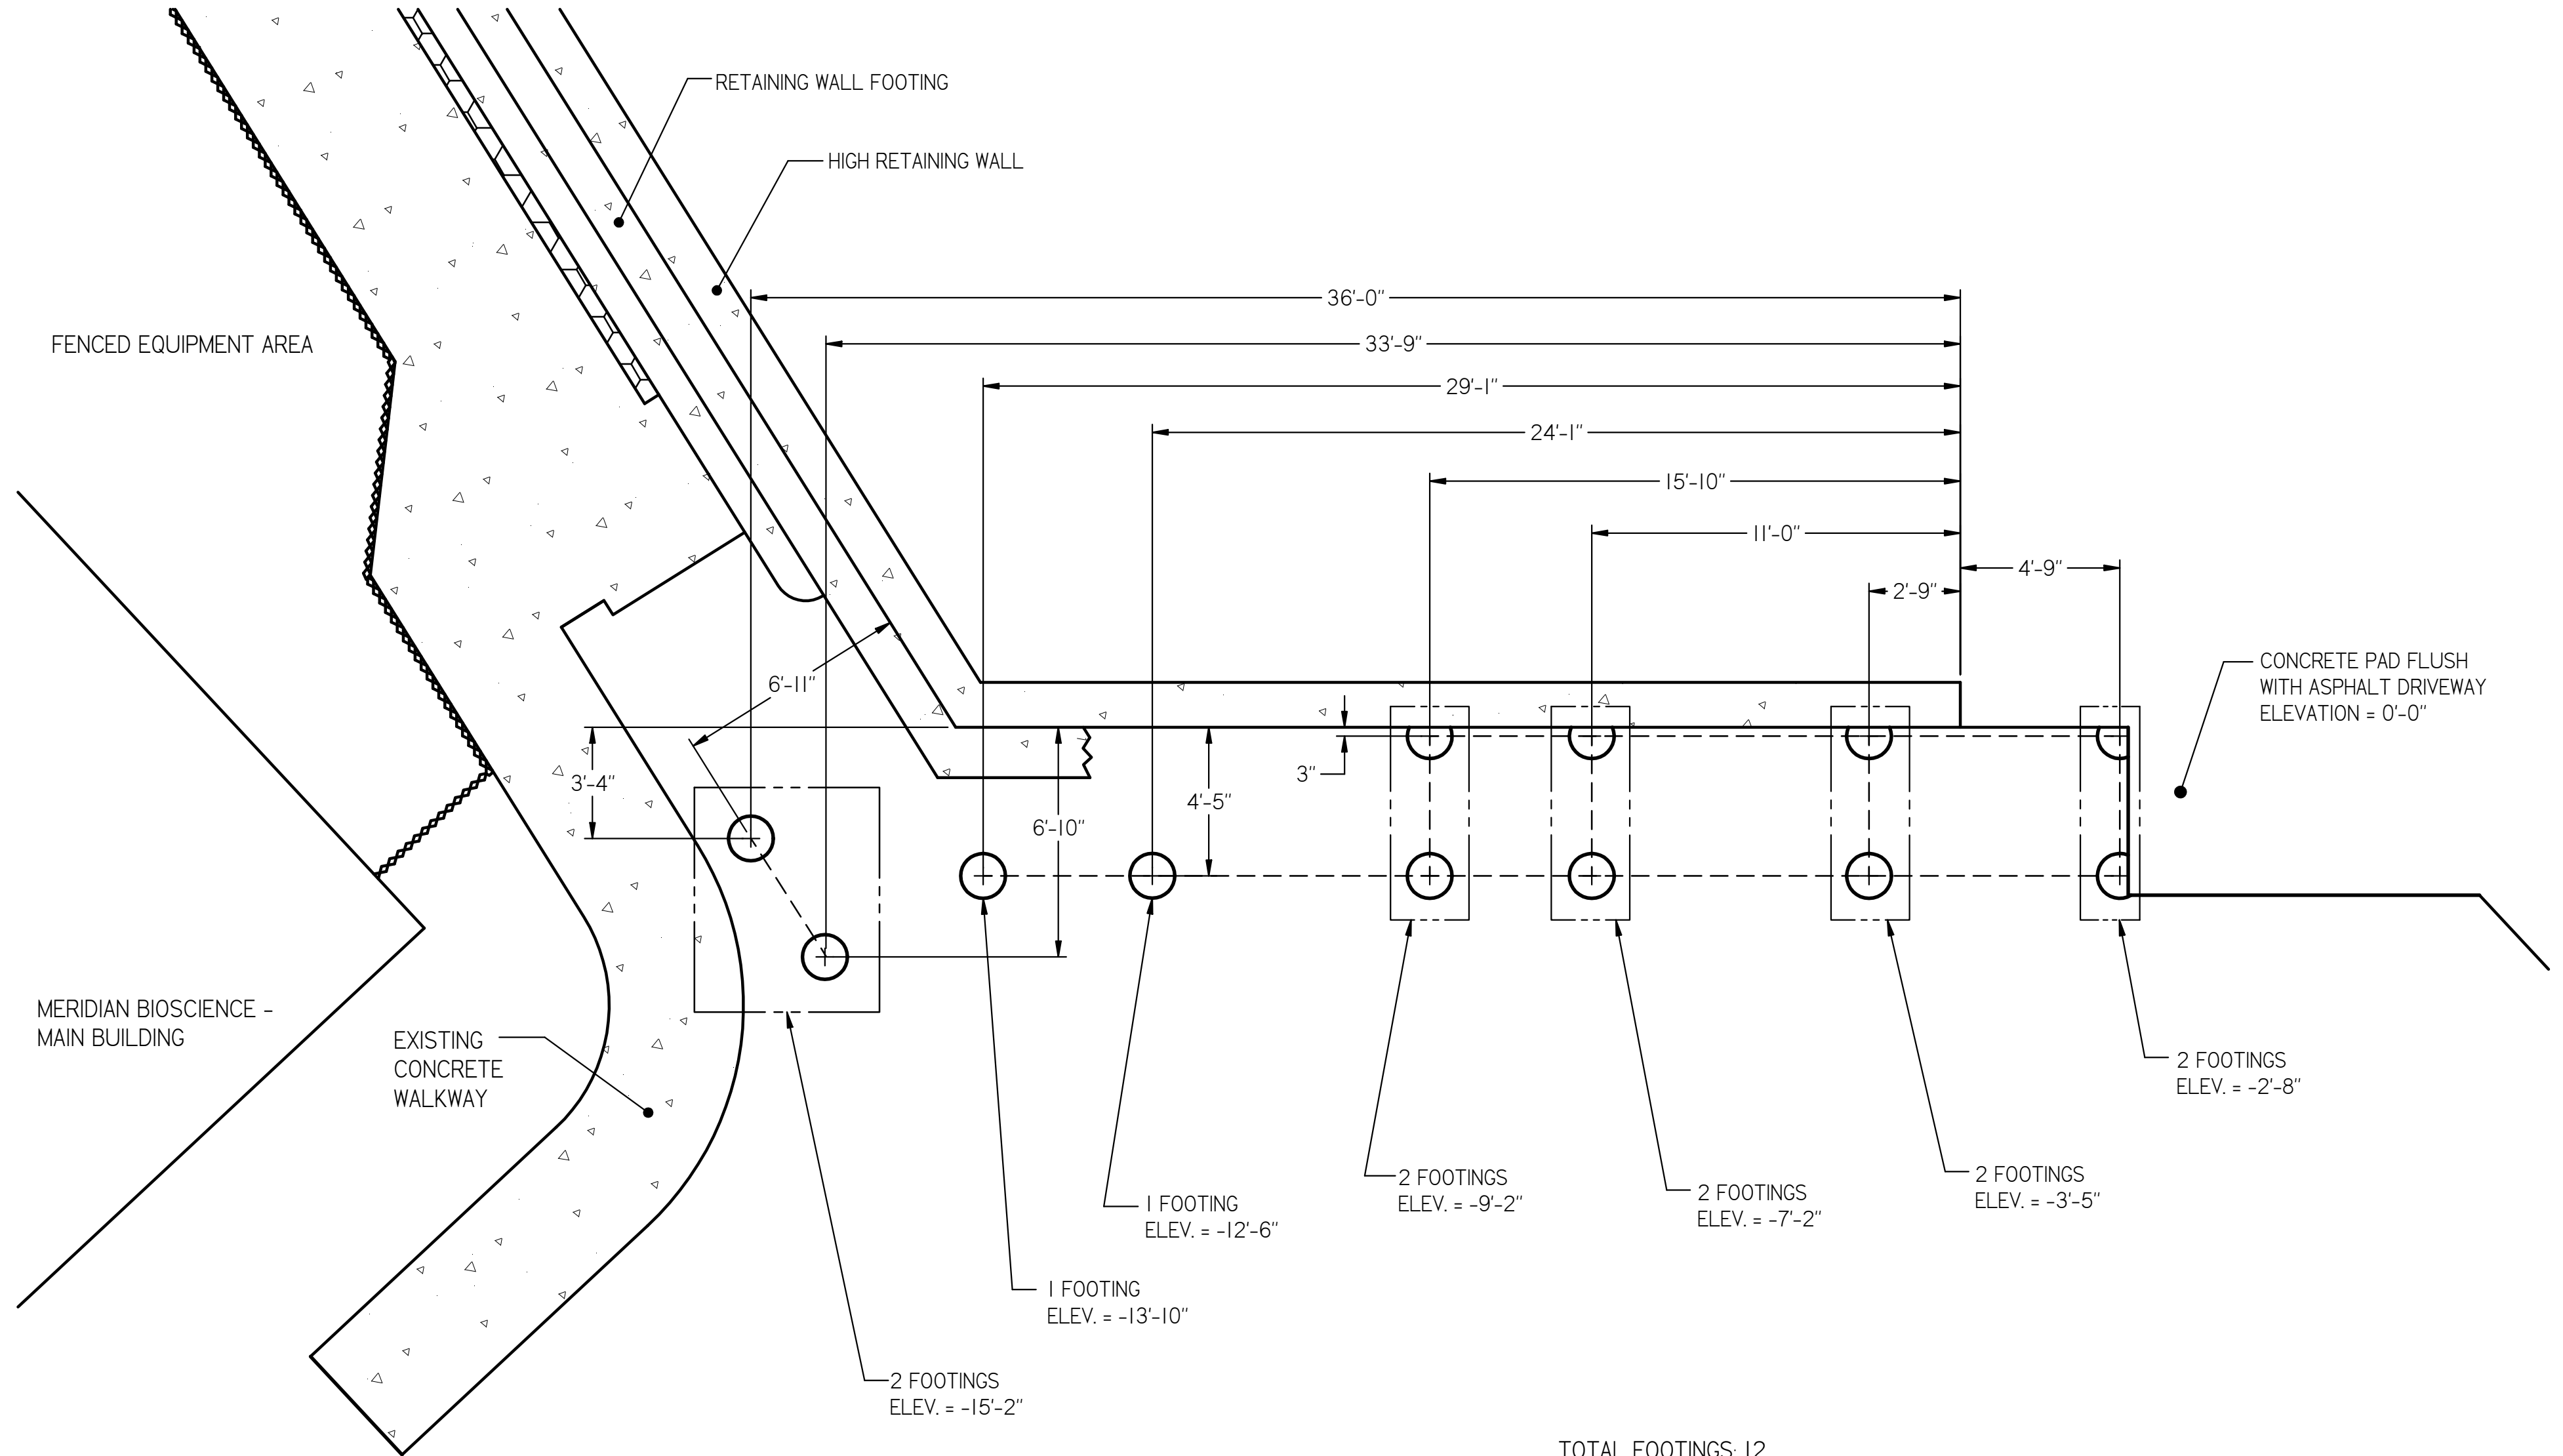

TOTAL FOOTINGS: 12

GENERAL NOTES:

1. FOOTERS MUST BE 16" DIAMETER MINIMUM.
2. FOOTERS MUST BE 36" BELOW GRADE MINIMUM.
3. SURFACE OF EACH FOOTER MUST BE LEVEL.

DWG # 10739	<p>UPSIDE INNOVATIONS LLC CINCINNATI, OHIO WWW.UPSIDEINNOVATIONS.COM PHONE: (513) 889-2492 FAX: (513) 672-2124</p>	ALL DIMENSIONS IN INCHES UNLESS OTHERWISE SPECIFIED		XXX ± 0.060" XXXX ± 0.015" ANGLES ± 1°	
DATE 5/9/14		DATE	BY	REV	REVISION DESCRIPTION
REVISION A		7/2/14	SF	A	REVISED TO SHOW ONLY STAIR FOOTINGS
SCALE 1/4" = 1'-0"					
DRAWN SRF					
CHECKED KRS					
TITLE	SIZE C				
The concepts and designs shown here-in are the exclusive proprietary property of UPSIDE INNOVATIONS LLC and may not be copied or used in any manner without written permission from UPSIDE INNOVATIONS.					