
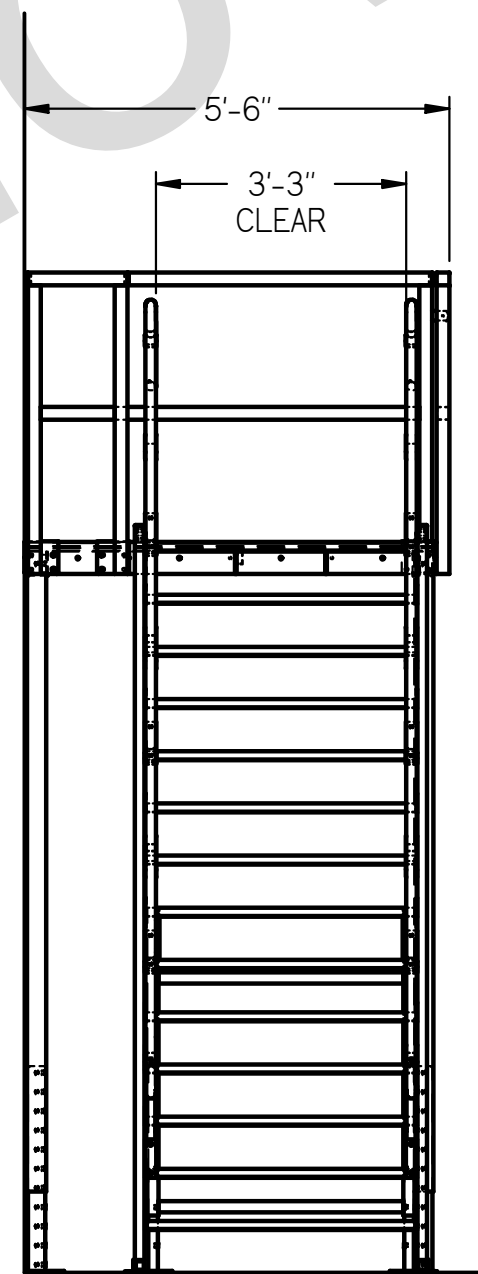



PLATFORM EDGE MUST BE ANCHORED TO BUILDING WITH (2) 3/8" STEEL FASTNERS (MIN)

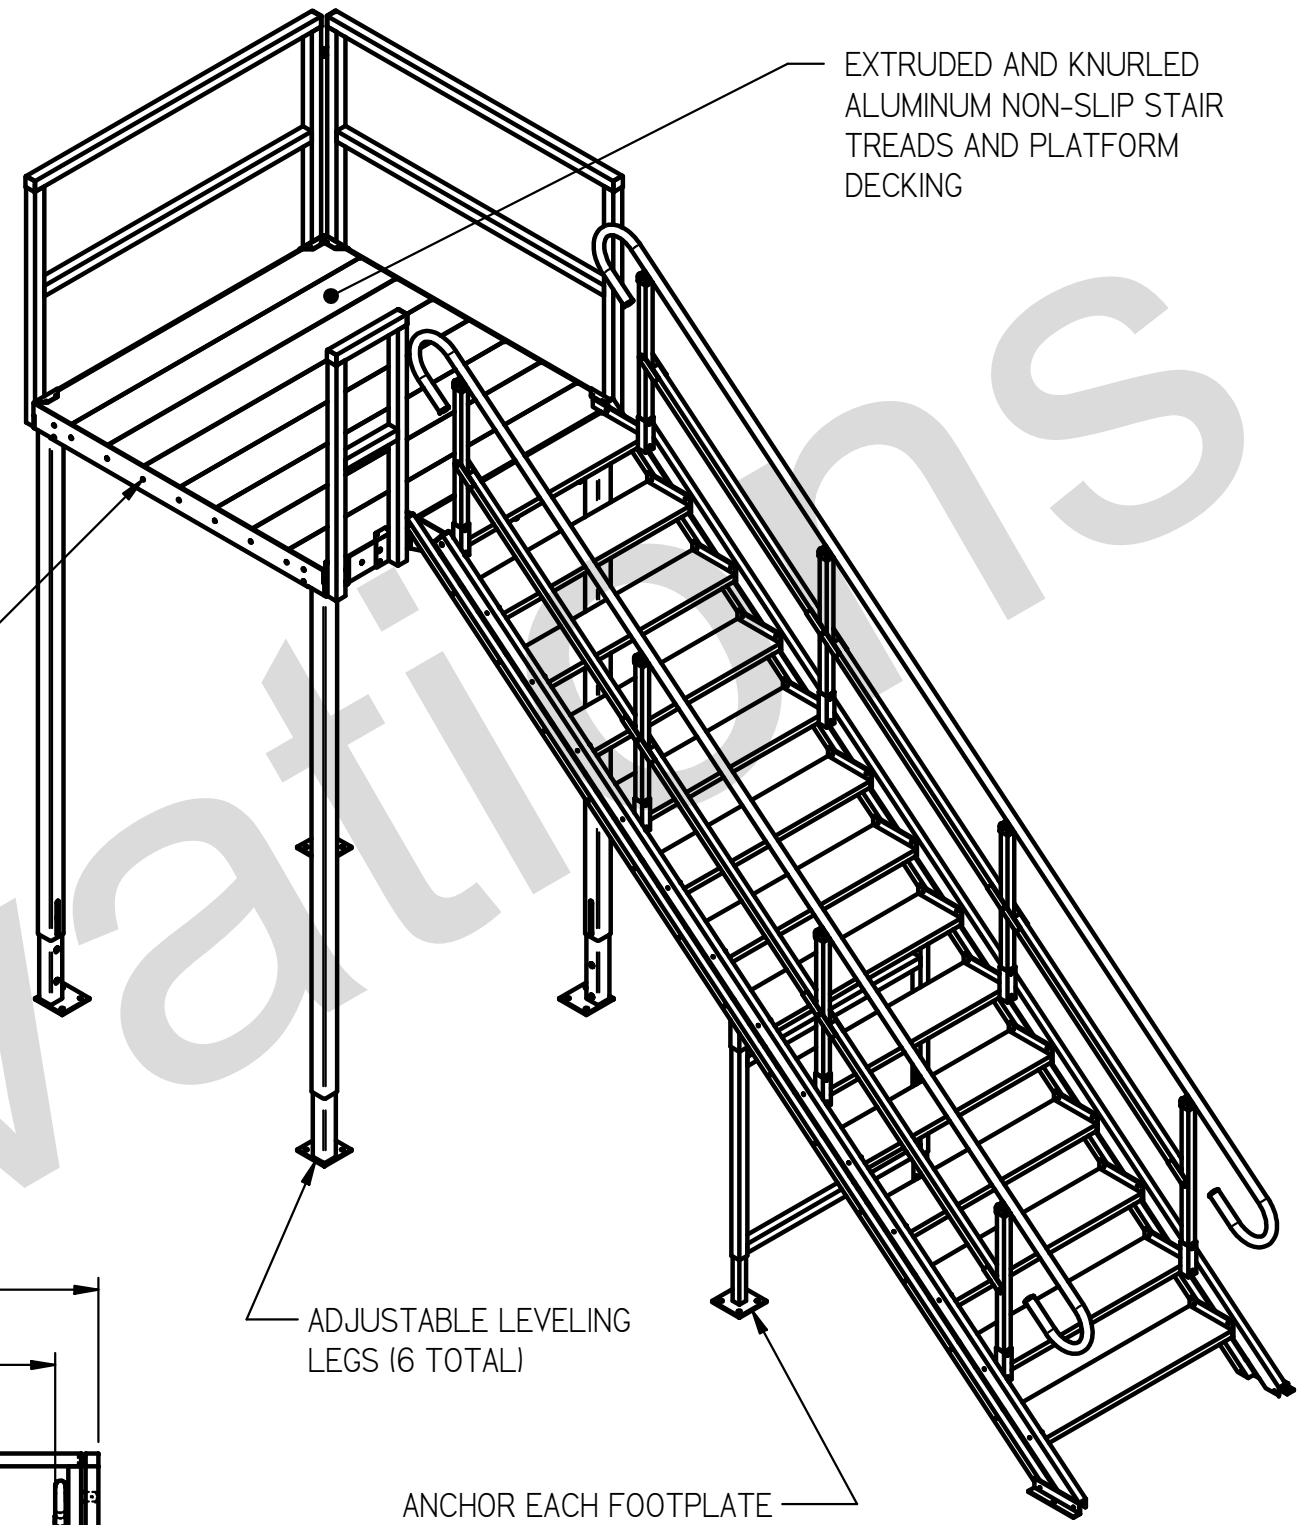

ANCHOR EACH FOOTPLATE TO CONCRETE WITH (2) 3/8" X 3 3/4" WEDGE ANCHORS (MIN)

ALL ALUMINUM CONSTRUCTION WITH STAINLESS STEEL HARDWARE.

APPROXIMATE WEIGHT AS SHOWN: 475 LBS.

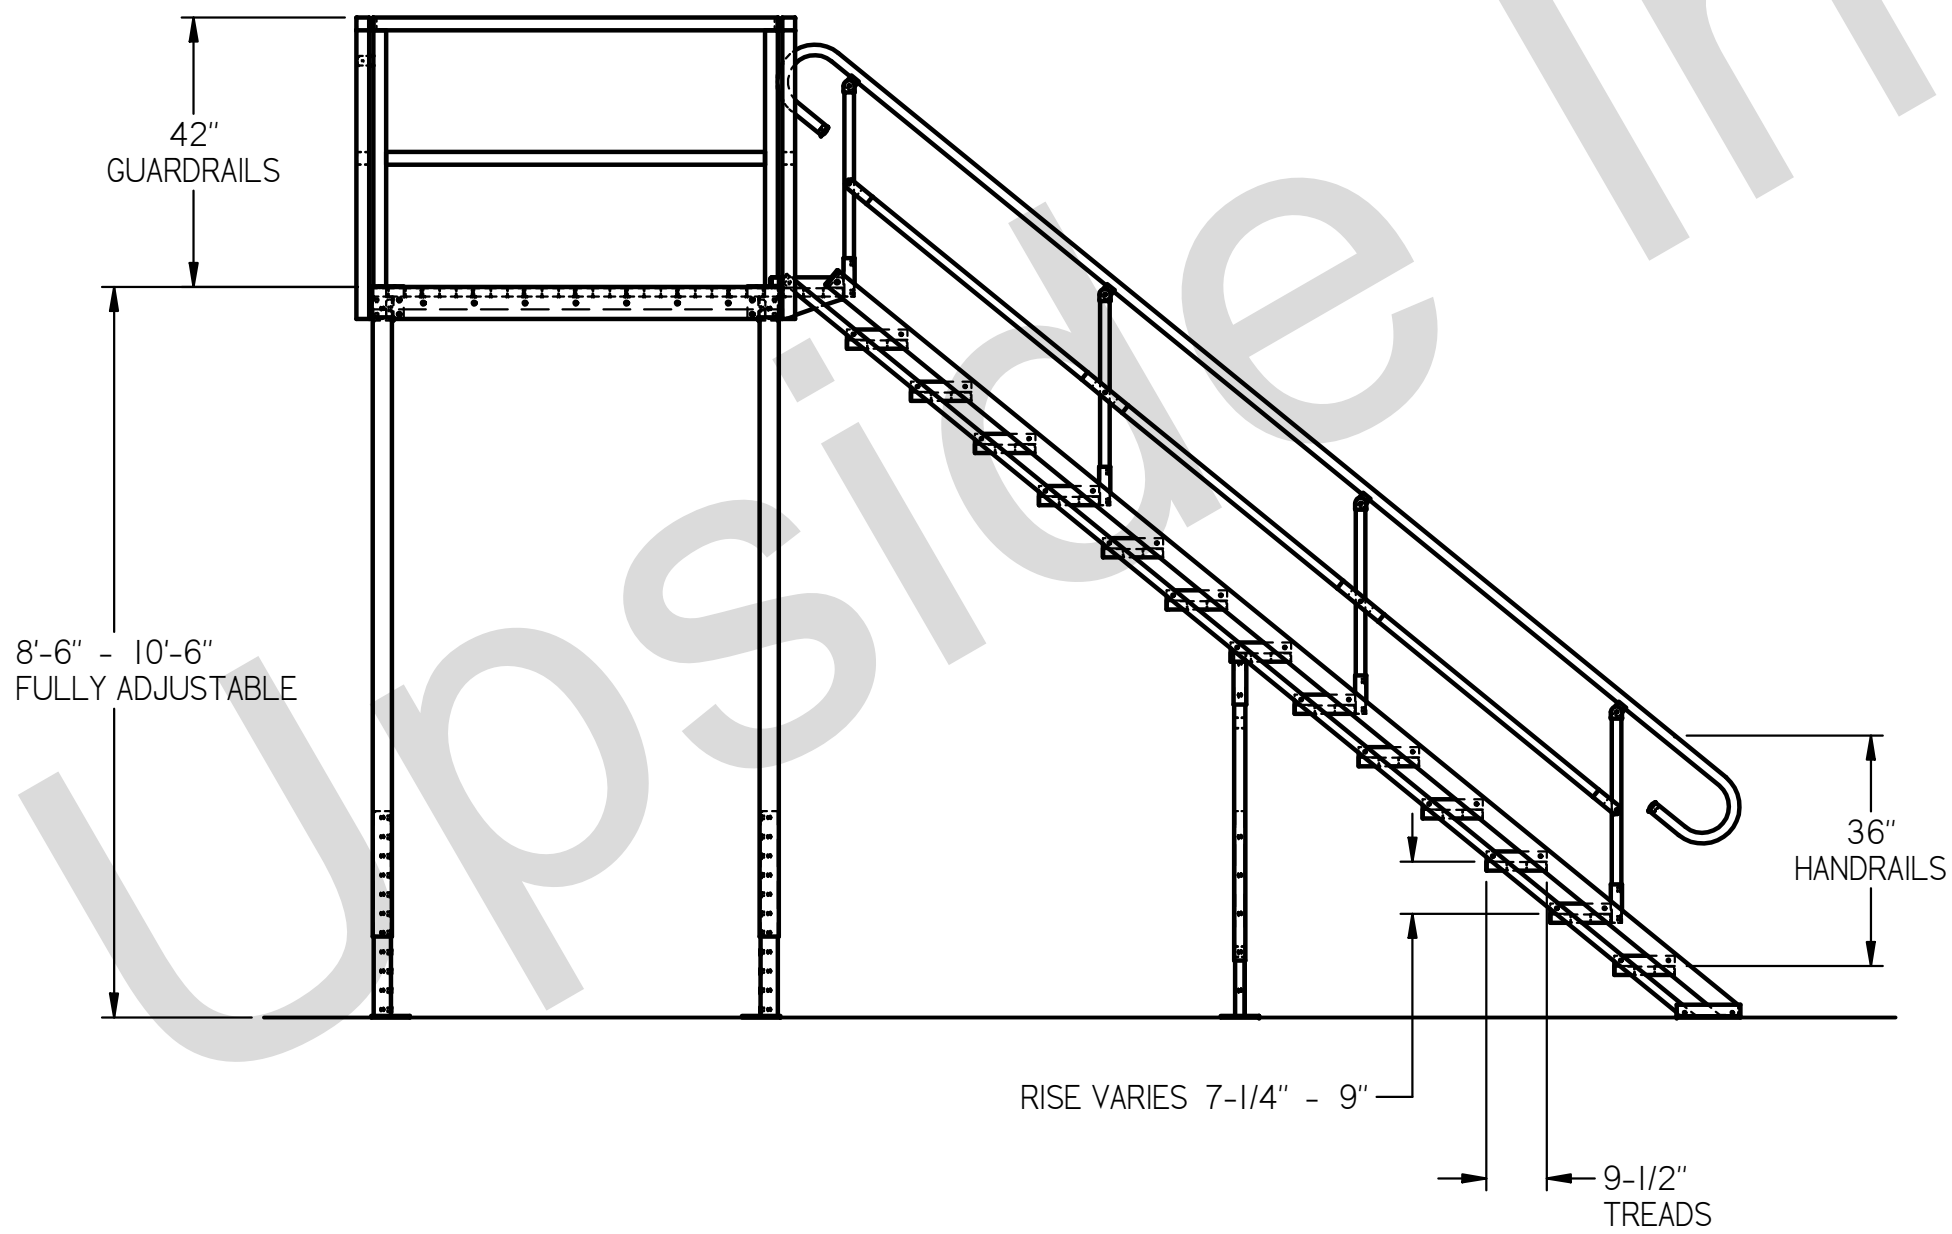

DWG #	12312	<p>UPSIDE INNOVATIONS LLC CINCINNATI, OHIO WWW.UPSIDEINNOVATIONS.COM PHONE: (513) 889-2492 FAX: (513) 672-2124</p>	ALL DIMENSIONS IN INCHES UNLESS OTHERWISE SPECIFIED		XXX ± 0.060" XXXX ± 0.015" ANGLES ± 1°	
DATE	11/29/16		DATE	BY	REV	REVISION DESCRIPTION
REVISION	--					
SCALE	1:30					
DRAWN	SRF					
CHECKED	KRS					
TITLE		SIZE	C			
The concepts and designs shown here-in are the exclusive proprietary property of UPSIDE INNOVATIONS LLC and may not be copied or used in any manner without written permission from UPSIDE INNOVATIONS.						
					SHEET #	
					01	